





CERTIFICATE OF SURVEY

GOVT. LOT 3, SEC. 26, T.28 N., R. 22 W., PM., M., FLATHEAD CO.

BY: DOYLE ENTERPRISES
255 NORTH MAIN
KALISPELL, MT. 59901
PH: 755-6481

FOR: FRANK THOMAS, YOUNG, PETESCH, & HINDMAN
OWNER:
DATE: JAN, 3, 1980

The map/plot is being furnished as an aid in locating the herein described Land in relation to adjoining streets, natural boundaries and other land, and is not a survey of the land depicted. Except to the extent of title insurance is expressly modified by endorsement, if any, the Company does not insure dimensions, distances, location of easements, acreage or other matters shown thereon.

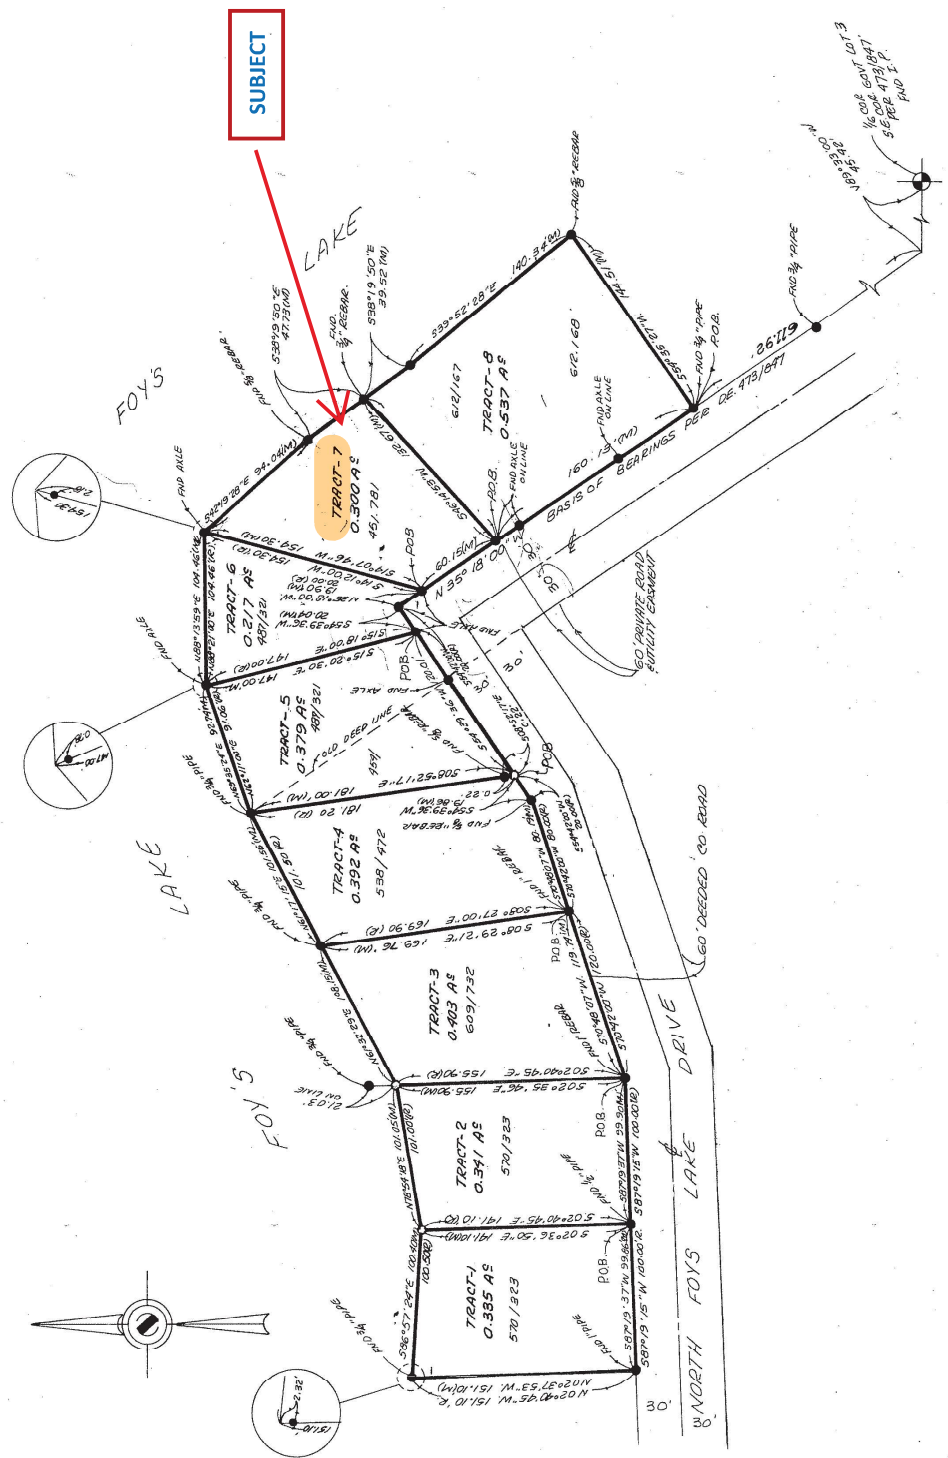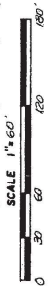

- LEGEND
- ⊗ SEC. COR. (AS NOTED)
 - ⊙ 1/4 CORNER (AS NOTED)
 - ⊙ CENTER SECTION (AS NOTED)
 - ⊙ 1/16 CORNER (AS NOTED)
 - FOUND (AS NOTED)
 - SET 5/8" X 24" REBAR WITH 1/4" PLASTIC CAP, STAMPED: DOYLE, 2816-S

CERTIFICATE OF SURVEYOR
Shirley M. Doyle
REGISTRATION No. 2416-S

APPROVED: *John H. [Signature]*, 1980
EXAMINING LAND SURVEYOR - REG. NO. 2216-S

STATE OF MONTANA
COUNTY OF FLATHEAD
FILED ON THE ____ DAY OF ____, 197__, A.D.
AT ____ O'CLOCK ____ M.

CLERK & RECORDER
BY: _____
DEPUTY
BOOK _____ PAGE _____
INSTRUMENT REC. NO. _____

SHEET 2 OF 2 SHEETS

CERTIFICATE OF SURVEY No. 52436